



AKEL LOGAN SHAFER ARCHITECTS AND PLANNERS

704 Roselle Street / Jacksonville, Florida 32204-2942
Telephone (904) 356-2654 / Fax (904) 356-4010
www.akellogan.com

CONSULTANTS

Handwritten signature

EXTERIOR RENOVATIONS
BB&T PARKING GARAGE
100 N. HOGAN STREET
JACKSONVILLE, FLORIDA

MARK	DATE	DESCRIPTION
ISSUE:	JANUARY 15, 2009	
PROJECT NO:	0713	
CAD DWG FILE:	0713 DATABASE	
DRAWN BY:	RPG	
CHECKED BY:	GES	



BID DOCUMENTS

SHEET TITLE

PARTIAL FLOOR PLAN
PARKING LEVELS 2 THRU 6

SHEET NUMBER

A101

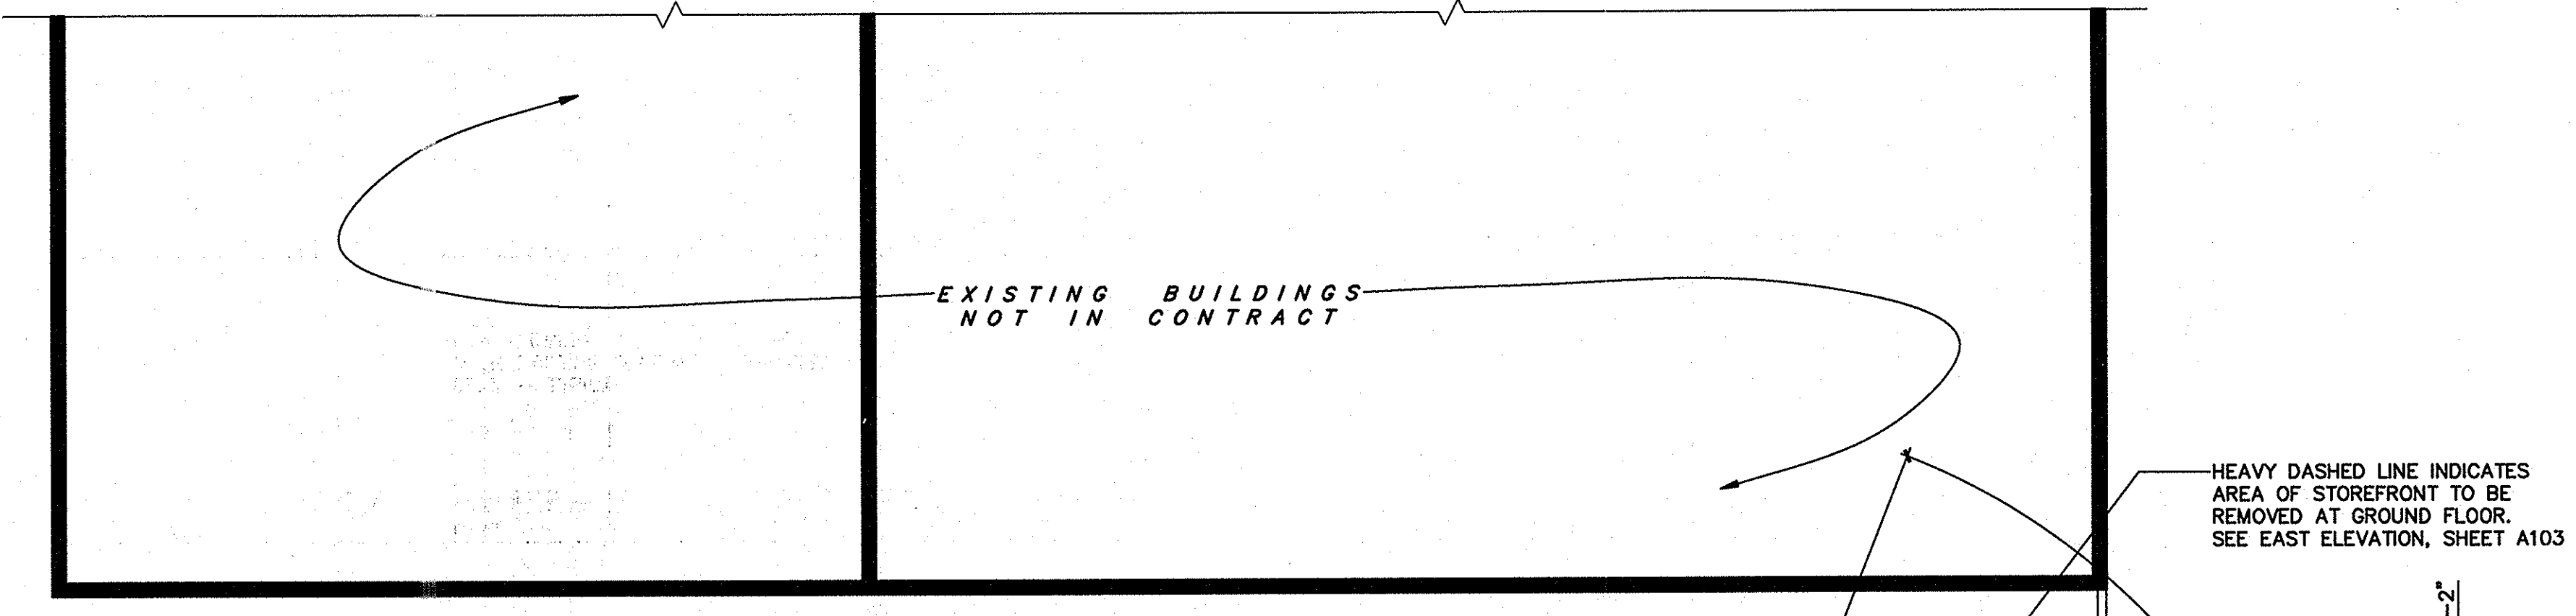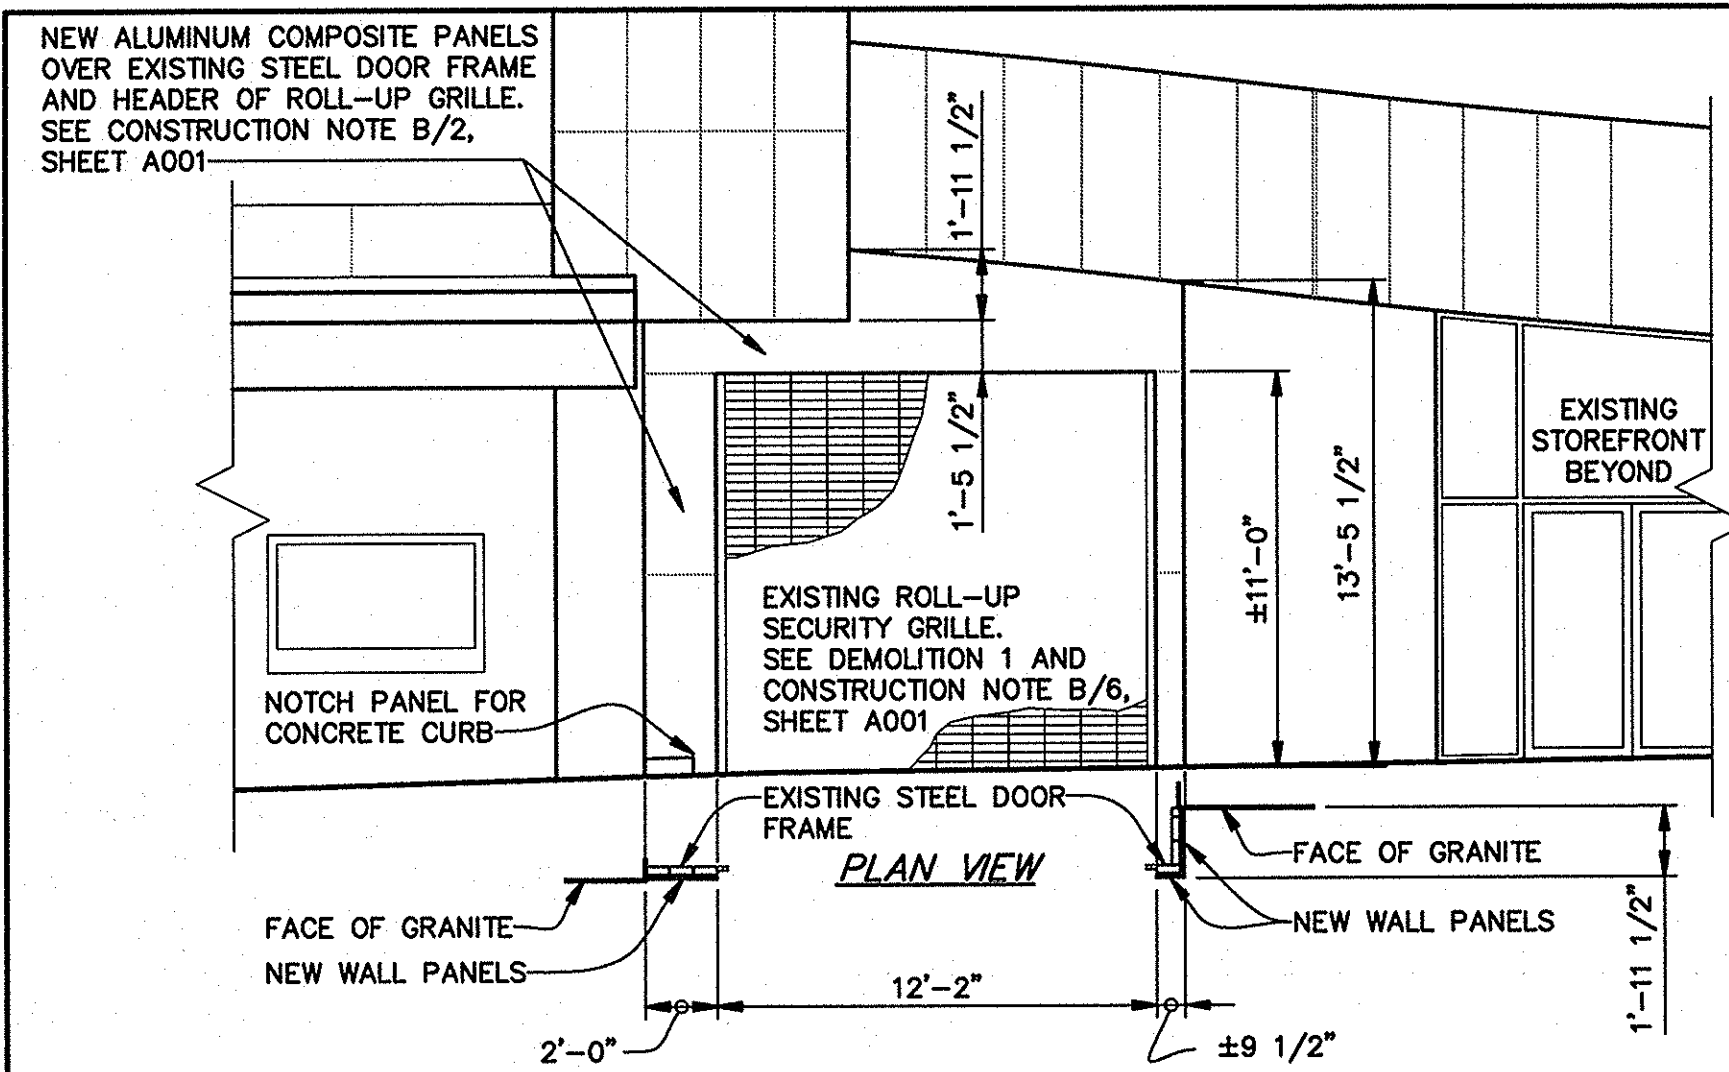

C1 PARTIAL EAST ELEVATION (AT EXISTING ROLL-UP SECURITY GRILLE)

