


DRAWING INDEX

- G001 TITLE SHEET, LOCATION MAP, AND DRAWING INDEX,
- A001 GENERAL NOTES, CONSTRUCTION NOTES, STRUCTURAL NOTES, DESIGN CRITERIA, AND LEGEND
- A101 PARTIAL FLOOR PLAN – PARKING LEVELS 2 THRU 6
- A102 PARTIAL ROOF PLAN AND UPPER PARKING LEVEL
- A103 EXTERIOR ELEVATIONS AND REFLECTED SOFFIT PLAN AT CIRCULAR ROOF
- A104 TYPICAL DETAILS

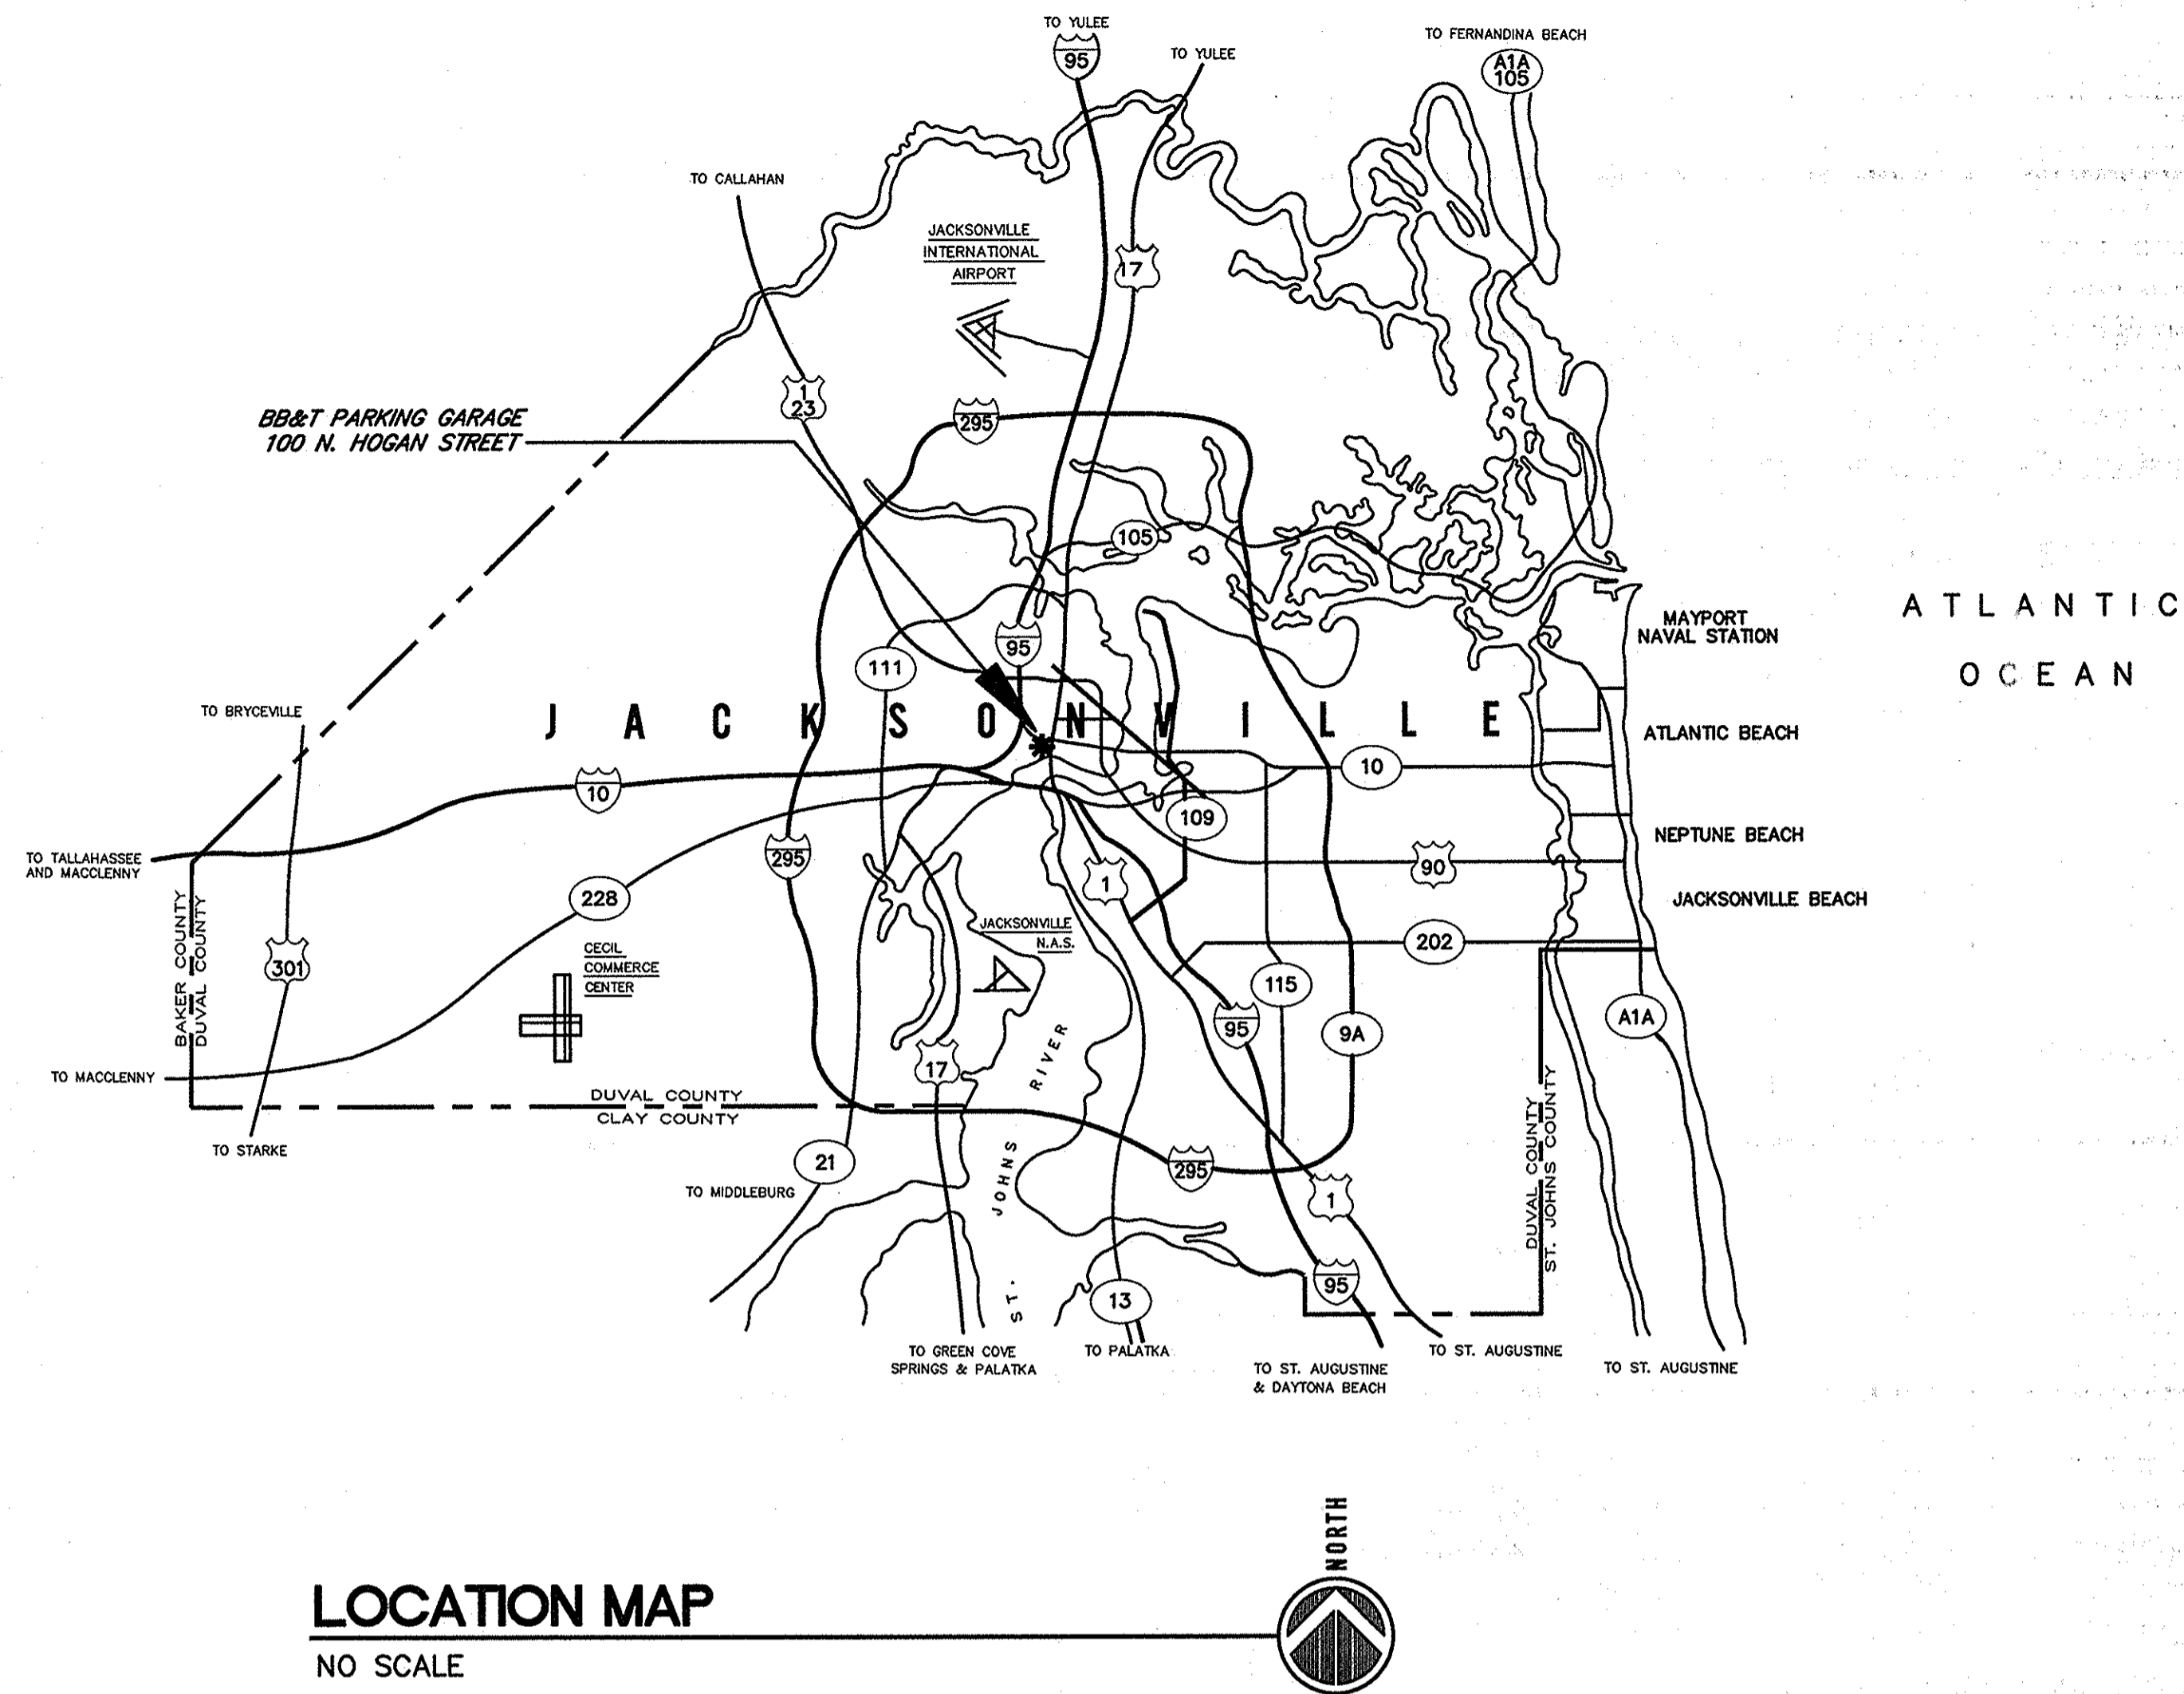

EXTERIOR RENOVATIONS BB&T PARKING GARAGE 100 N. HOGAN STREET JACKSONVILLE, FLORIDA

BID DOCUMENTS
JANUARY 15, 2009

AKEL □ LOGAN □ SHAFER
ARCHITECTS AND PLANNERS 
704 Rosselle Street / Jacksonville, Florida 32204
Telephone (904) 356-2654 / Fax (904) 356-4010

SHEET No. G001
AE FILE No. 0713

[Handwritten signature]
1/15/09

